



PLAN VIEW

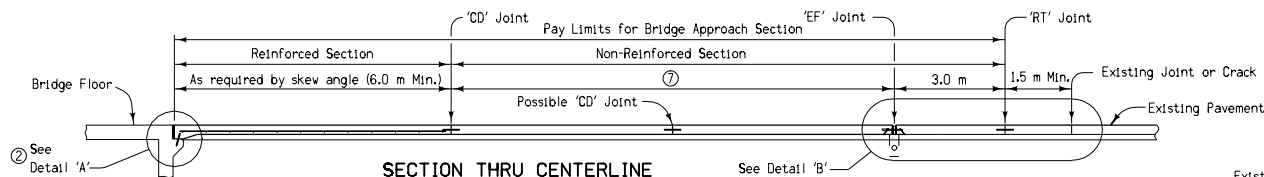

SECTION THRU CENTERLINE

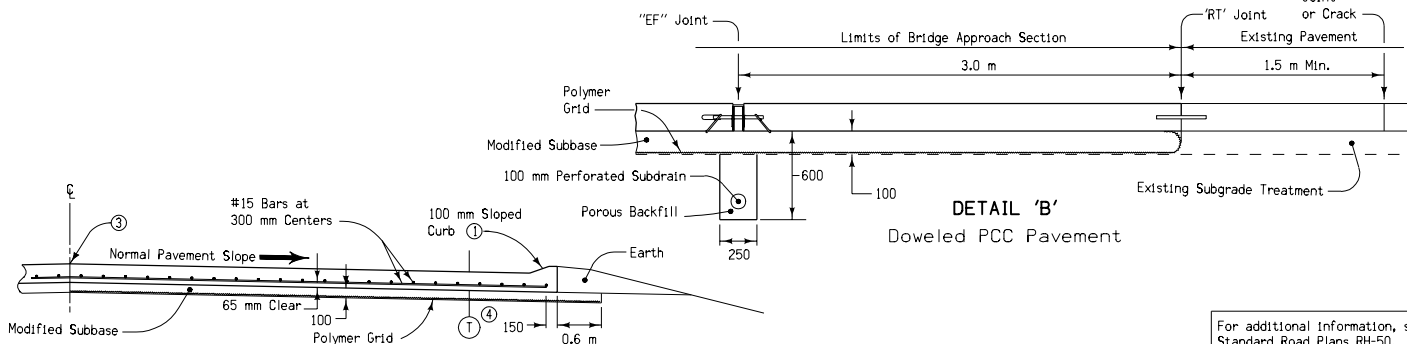

DETAIL 'B'
Doweled PCC Pavement

SECTION E-E

GENERAL NOTES:

The intent of this plan is to detail the construction of a PCC Bridge Approach Section abutting PCC pavement. The length of this section shall be 13.5 meters or greater.

The following items shall be considered incidental to and included in the price bid for "Bridge Approach Section".

Furnishing and installing reinforcing steel, tie bars and dowel assemblies.

Excavation for Modified Subbase
Furnishing and installing Subdrain

Furnishing and placing Porous Backfill
Furnishing and installing Subdrain Outlet

Furnishing and installing Polymer Grid
Furnishing and Backfilling with Modified Subbase

Placing, finishing, texturing, transverse grooving, curing, all joint construction and all other materials and labor to construct the "Bridge Approach Section" as detailed on the sheet.

- Build 100 millimeter Sloped Curb to end of Reinforced Bridge Approach Section. See Curb Location Details (Section B-B).
- For Section B-B, Detail 'A', and Detail 'C', see Standard Road Plan RK-19A.
- Longitudinal Joint
Single Pour - Saw cut joint per Detail B on Standard Road Plan RH-51.
Two Pours - Use 'KS' Joint.
- T = 250 millimeters on all primary road system projects.
T = 300 millimeters on all interstate road system projects.
- Slope Subdrain to Drain.
- An "X" shall be placed in the plastic concrete near the 'EF' Joint at the outside edge of pavement.
- Minimum 1 panel, maximum 3 panels; 4.5 meter minimum 6.0 meter maximum panel length; use 'CD' Joints.
- Use 'RD' Joint where PCC shoulder, 'B' Joint otherwise.
- Excavation limits of Modified Subbase 0.6 meters outside of pavement edge, see Standard Road Plan RK-19A.

All dimensions given in millimeters unless noted.

METRIC VERSION	Iowa Department of Transportation Highway Division	
	STANDARD ROAD PLAN RK-19F	
	REVISION: Removed option to use granular subbase.	REVISION NO. 13
	APPROVED BY: <i>William J. Stem</i> DESIGN METHODS ENGINEER	REVISION DATE 10-29-02
	BRIDGE APPROACH SECTION (AT EXISTING BRIDGES, PCC PAVEMENT)	

For additional information, see
Standard Road Plans RH-50,
RH-51, RH-52, RK-19A, and RF-19E.